


nationalgrid

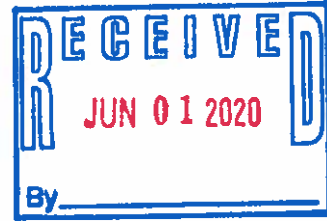

May 27, 2020

Board of Selectmen of Chelmsford, Massachusetts

To Whom It May Concern:

Enclosed please find a petition of NATIONAL GRID and VERIZON, covering joint NATIONAL GRID-VERIZON pole location(s)

If you have any questions regarding this permit, please contact:

Steve Batchelor 781-907-4448

Please notify National Grid's Lisa Ayres of the hearing date / time.

If this petition meets with your approval, please return an executed copy to each of the above-named Companies.

National Grid: Lisa Ayres, 1101 Turnpike Street; North Andover, MA 01845
978-725-1418

Very truly yours,

Dave Johnson/lla

Dave Johnson
Supervisor, Distribution Design

Enclosures

Questions contact Steve Batchelor 781-907-4448

PETITION FOR JOINT OR IDENTICAL POLE LOCATIONS

North Andover, Massachusetts

To the Board of Selectmen
Of Chelmsford, Massachusetts

Massachusetts Electric Company d/b/a NATIONAL GRID and Verizon New England, Inc requests permission to locate poles, wires, and fixtures, including the necessary sustaining and protecting fixtures, along and across the following public way:

Turnpike Rd. - National Grid to install (1) JO pole #65-50 on Turnpike Rd. beginning at a point approximately 312 feet north/northwest of the centerline of the intersection of Mill St. and continuing approximately 10 feet in a west direction. National Grid to install a new pole 65-50 with a recloser on the pole top to improve reliability in the area.

Location approximately as shown on plan attached.

Wherefore it prays that after due notice and hearing as provided by law, it be granted a location for and permission to erect and maintain poles and wires, together with such sustaining and protecting fixtures as it may find necessary, said poles to be erected substantially in accordance with the plan filed herewith marked – Turnpike Rd. - Chelmsford, Massachusetts.

29658297

Also, for permission to lay and maintain underground laterals, cables, and wires in the above or intersecting public ways for the purpose of making connections with such poles and buildings as each of said petitioners may desire for distributing purposes.

Your petitioner agrees to reserve space for one cross-arm at a suitable point on each of said poles for the fire, police, telephone, and telegraph signal wires belonging to the municipality and used by it exclusively for municipal purposes.

Massachusetts Electric Company d/b/a
NATIONAL GRID *Dave Johnson/lla*

BY _____
Engineering Department

VERIZON NEW ENGLAND, INC.

BY _____
Manager / Right of Way

April 24, 2020

National Grid to install new JO pole 65-50
 between poles 65 & 66
 Turnpike Rd Chelmsford, MA.
 A Recloser will be installed on Pole 65-50
 to increase reliability in the area.

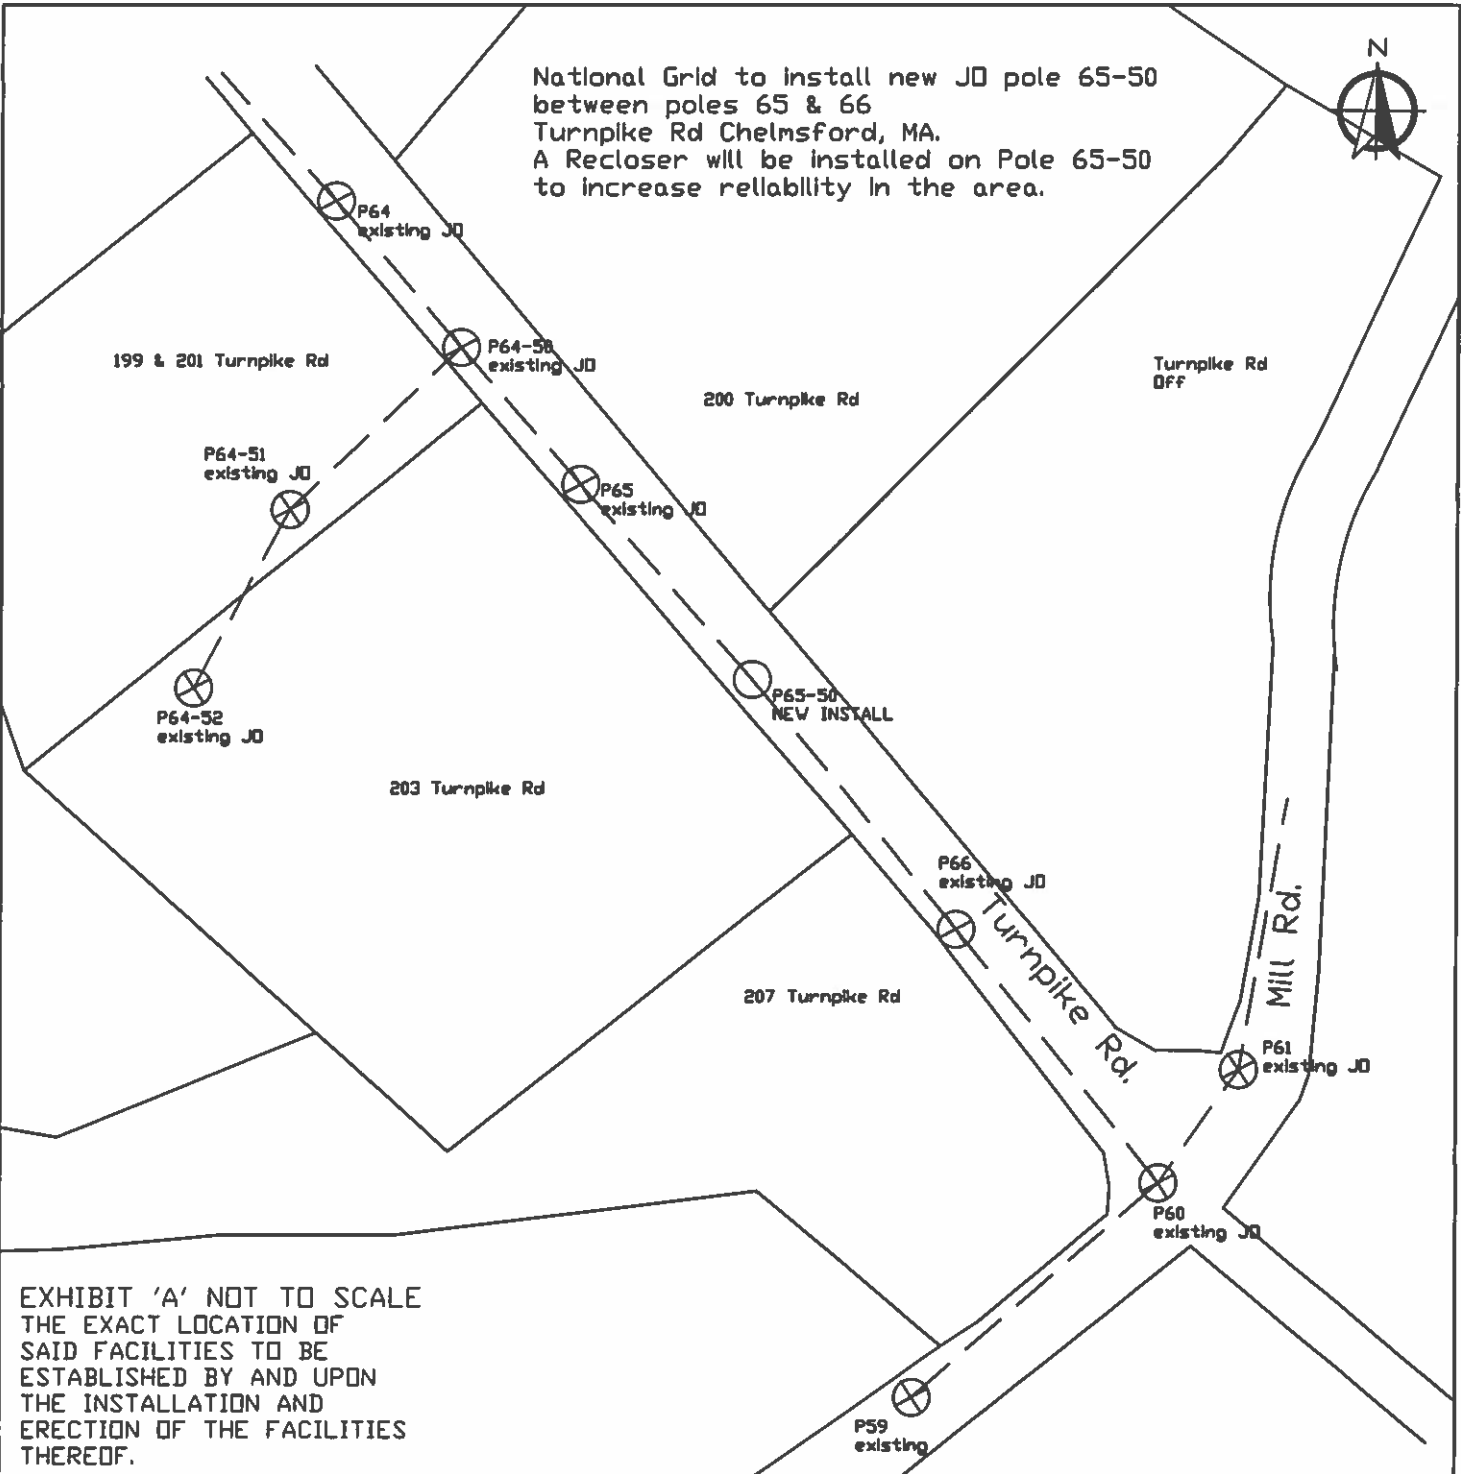


EXHIBIT 'A' NOT TO SCALE
 THE EXACT LOCATION OF
 SAID FACILITIES TO BE
 ESTABLISHED BY AND UPON
 THE INSTALLATION AND
 ERECTION OF THE FACILITIES
 THEREOF.

LEGEND

- New JO Pole
- ⊗ Existing JO Pole
- — — — Over Head Conductor

Turnpike Rd.
 Petition Request

Turnpike Rd. Chelmsford, MA
 Petition

Date: 4-17-2020
 Designer: BATCHS1
 W/R 29658297



Questions contact – Steve Batchelor 781-907-4448

ORDER FOR JOINT OR IDENTICAL POLE LOCATIONS

To the Board of Selectmen - Chelmsford, Massachusetts

Notice having been given and public hearing held, as provided by law,
IT IS HEREBY ORDERED:

that Massachusetts Electric Company d/b/a NATIONAL GRID and VERIZON NEW ENGLAND INC. (formerly known as NEW ENGLAND TELEPHONE AND TELEGRAPH COMPANY) be and they are hereby granted joint or identical locations for and permission to erect and maintain poles and wires to be placed thereon, together with such sustaining and protecting fixtures as said Companies may deem necessary, in the public way or ways hereinafter referred to, as requested in petition of said Companies dated the 22nd day of April 2020.

All construction under this order shall be in accordance with the following conditions:

Poles shall be of sound timber, and reasonable straight, and shall be set substantially at the points indicated upon the plan marked – Turnpike Rd. - Chelmsford, Massachusetts.

29658297 Filed with this order:

There may be attached to said poles by Massachusetts Electric Company d/b/a NATIONAL GRID and Verizon New England Inc. such wires, cables, and fixtures as needed in their business and all of said wires and cables shall be placed at a height of not less than twenty (20) feet from the ground.

The following are the public ways or part of ways along which the poles above referred to may be erected, and the number of poles which may be erected thereon under this order:

Turnpike Rd. - National Grid to install (1) JO pole #65-50 on Turnpike Rd. beginning at a point approximately 312 feet north/northwest of the centerline of the intersection of Mill St. and continuing approximately 10 feet in a west direction. National Grid to install a new pole 65-50 with a recloser on the pole top to improve reliability in the area

Also, for permission to lay and maintain underground laterals, cables, and wires in the above or intersecting public ways for the purpose of making connections with such poles and buildings as each of said petitioners may desire for distributing purposes.

I hereby certify that the foregoing order was adopted at a meeting of the
Of the City/Town of _____, Massachusetts held on the _____ day of _____ 20 .

Massachusetts City/Town Clerk.
20 .

Received and entered in the records of location orders of the City/Town of
Book Page

Attest:
City/Town Clerk

I
At a public hearing was held on the petition of
Massachusetts Electric Company d/b/a NATIONAL GRID and VERIZON NEW ENGLAND,
INC. for permission to erect the poles, wires, and fixtures described in the order herewith recorded,
and that we mailed at least seven days before said hearing a written notice of the time and place of
said hearing to each of the owners of real estate (as determined by the last preceding assessment
for taxation) along the ways or parts of ways upon which the Company is permitted to erect
Poles, wires, and fixtures under said order. And that thereupon said order was duly adopted.

City/Town Clerk.

.....
.....
.....
.....

Board or Council of Town or City, Massachusetts

CERTIFICATE

I hereby certify that the foregoing is a true copy of the location order and certificate of
hearing with notice adopted by the of the City of
Massachusetts, on the day of 20 and recorded with the records of location
orders of the said City, Book , and Page . This certified copy is made under
the provisions of Chapter 166 of General Laws and any additions thereto or amendments thereof.

Attest:
City/Town Clerk

ENGINEERING 978-250-5228
FACILITIES 978-244-3379
HIGHWAY 978-250-5270



PARKS 978-250-5228
SEWER (OFFICE) 978-250-5233
(OPERATIONS) 978-250-5297

DEPARTMENT OF PUBLIC WORKS

9 Alpha Road
Chelmsford, MA 01824

Gary J. Persichetti, CFM
Director

Telephone: 978-250-5228
Fax: 978-250-2416

Memorandum

June 24, 2020

To: Chelmsford Board of Selectmen

From: Stephen Jahnle – Assistant Director of Public Works

RE: Pole Petition – Turnpike Road

Dear Board members,

This office has reviewed the pole petition for the above referenced location. Based on our review of National Grid plan 29658297 dated April 17, 2020 and field observations of proposed location, this office recommends for approval of the petition.

Please do not hesitate to call if you have any questions.



BOARD OF SELECTMEN

Town Offices

50 Billerica Road

Chelmsford, MA 01824-2777

(978) 250-5202 FAX: (978) 250-5252

Kenneth Lefebvre, Chair
Virginia Crocker Timmins, Vice Chair
George R. Dixon, Jr., Clerk

Patricia Wojtas
Emily Antul

To: Abutters of Turnpike Rd.
From: Board of Selectmen
Subject: National Grid and Verizon New England Pole.Petition
Date: June 16, 2020

Notice is hereby given that a Public Hearing will be held by the Board of Selectmen on **Monday, June 29, 2020 at 7:00 p.m.** on the petition of National Grid and Verizon New England for permission to locate poles, wires, and fixtures, including the necessary sustaining and protecting fixtures, along and across the public way:

Turnpike Rd. – National Grid to install (1) jointly owned pole #65-50 on Turnpike Rd. beginning at a point approximately 312 feet north/northwest of the centerline of the intersection of Mill Rd. and continuing approximately 10 feet in a west direction. National Grid to install a new pole 65-50 with a recloser on the pole top to improve reliability in the area.

Location approximately as shown on plan attached
National Grid Plan #29658297
Dated 4/17/2020

This meeting will be conducted via remote participation. The agenda for this meeting will be posted on the Town's website at www.chelmsfordma.gov by 4:00 PM on Thursday, June 25, 2020. Virtual meeting information including a web link, meeting ID, and password will be included at the top of the agenda.

Please contact the Town Manager's office at 978-250-5202 or TMoffice@chelmsfordma.gov with any questions.

enc: plan #29658297 dated 4/17/2020
cc: National Grid

| | | ABUTTERS LIST | | | | |
|----------------------|-----------------|----------------------|-------------|--------------|------------|----------------------------|
| map/block/lot | location | address | city | state | zip | owner |
| 106-397-1 | 203 Turnpike Rd | 20 Watershed LN | Chelmsford | MA | 01824 | Chelmsford Water District |
| 106-397-2 | 207 Turnpike Rd | 471 Broadway | Lynnfield | MA | 01940 | Eastern Mass. Housing Corp |
| 106-328-5 | 200 Turnpike Rd | 3 Calista TR | Westford | MA | 01886 | Allstar Management LLC |
| 106-328-6 | Turnpike Rd OFF | 3 Calista TR | Westford | MA | 01886 | Turnpike Properties LLC |