



January 22, 2021

The Board of Selectmen of Chelmsford, Massachusetts

To whom it may concern:

Enclosed please find a petition of NATIONAL GRID, covering NATIONAL GRID pole location(s)

If you have any questions regarding this permit, please contact:

Sam Eang 978-725-1162

Please notify National Grid's Lisa Ayres of the hearing date / time.

National Grid: Lisa Ayres; 1101 Turnpike Street; North Andover, MA 01845; # 978-725-1418

If this petition meets with your approval, please return an executed copy to:

National Grid Contact: Lisa Ayres; 1101 Turnpike Street; North Andover, MA 01845.

Very truly yours,

Dave Johnson/lla

Dave Johnson
Supervisor, Distribution Design

Enclosures

Questions contact – Sam Eang 978-725-1162

PETITION FOR POLE AND WIRE LOCATIONS

North Andover, Massachusetts

To the Board of Selectmen
Of Chelmsford, Massachusetts

Massachusetts Electric Company d/b/a NATIONAL GRID requests permission to locate poles, wires, and fixtures, including the necessary sustaining and protecting fixtures, along and across the following public way:

Parkerville Rd. - National Grid to install (1) SO pole 31 with anchor and down guy on Parkerville Rd. beginning at a point approximately 0 feet west of the centerline of the intersection of 7th Ln. and continuing approximately 40 feet in a westerly direction for new customer service.

Location approximately as shown on plan attached.

Wherefore it prays that after due notice and hearing as provided by law, it be granted a location for and permission to erect and maintain poles and wires, together with such sustaining and protecting fixtures as it may find necessary, said poles to be erected substantially in accordance with the plan filed herewith marked – Parkerville Rd. - Chelmsford, Massachusetts.

30285293


Also, for permission to lay and maintain underground laterals, cables, and wires in the above or intersecting public ways for the purpose of making connections with such poles and buildings as each of said petitioners may desire for distributing purposes.

Your petitioner agrees to reserve space for one cross-arm at a suitable point on each of said poles for the fire, police, telephone, and telegraph signal wires belonging to the municipality and used by it exclusively for municipal purposes.


Massachusetts Electric Company d/b/a
NATIONAL GRID *Dave Johnson/lla*

BY _____
Engineering Department

January 22, 2021

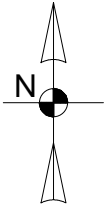

Parkerville Road

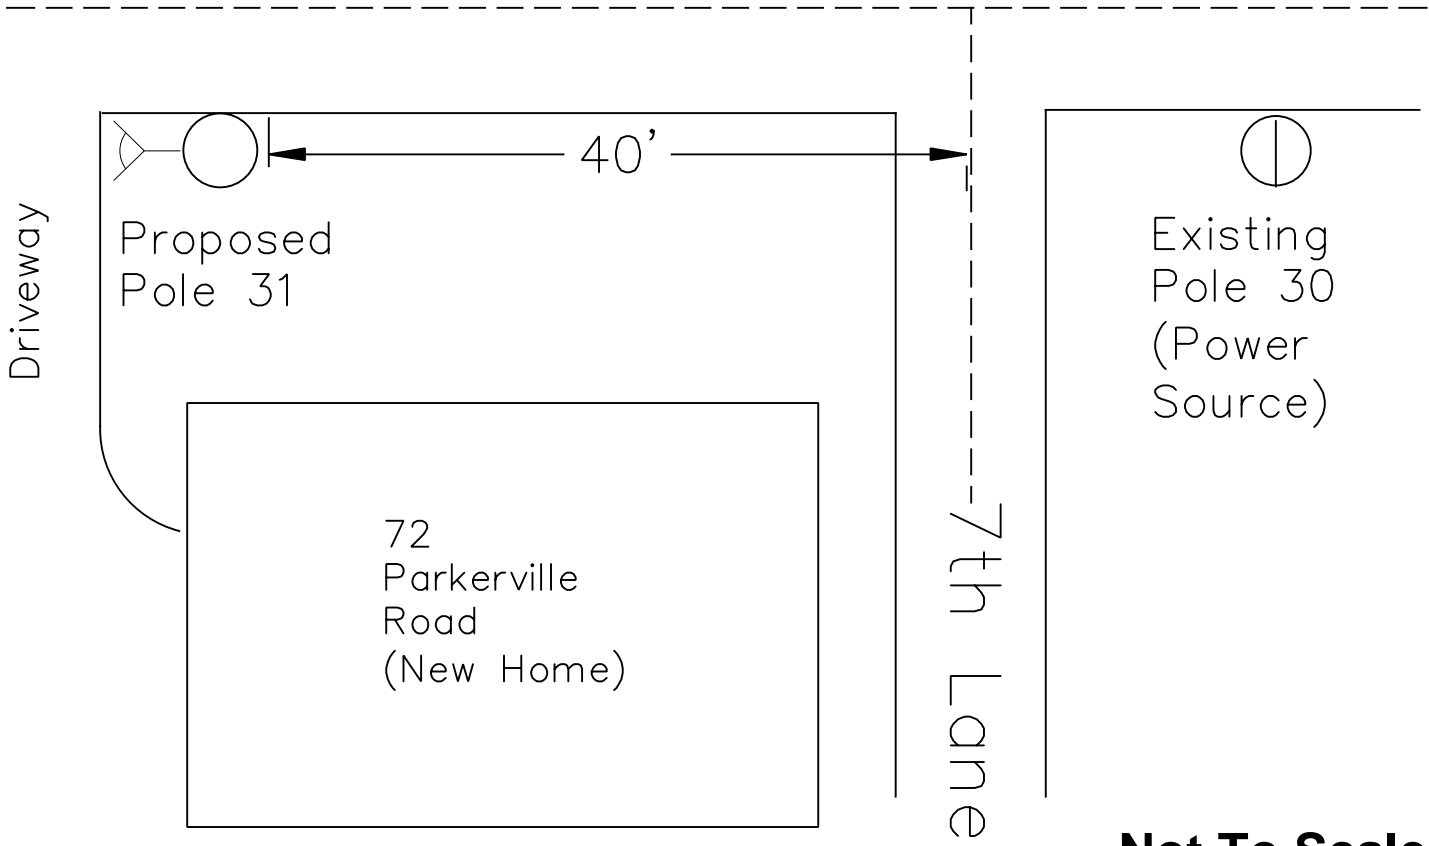


Not To Scale

SOLELY OWNED POLE PETITION



○ **Proposed J.O. Pole Locations**

⓪ **Existing NGRID Pole Locations**

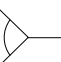 **Proposed Anchor and down guy**
 National Grid to install (1) SO pole 31 with anchor and down guy on Parkerville Road beginning at a point approximately 0 feet west of the centerline of the intersection of 7th Lane and continuing approximately 40 feet in a westerly direction for new customer service.

DISTANCES ARE APPROXIMATE



Date: 2-5-2021

Work Request Number: 30285293

To Accompany Petition Dated:

To The: **Town** Of **Chelmsford**

For Proposed: Pole **31** Location: **Parkerville Road**

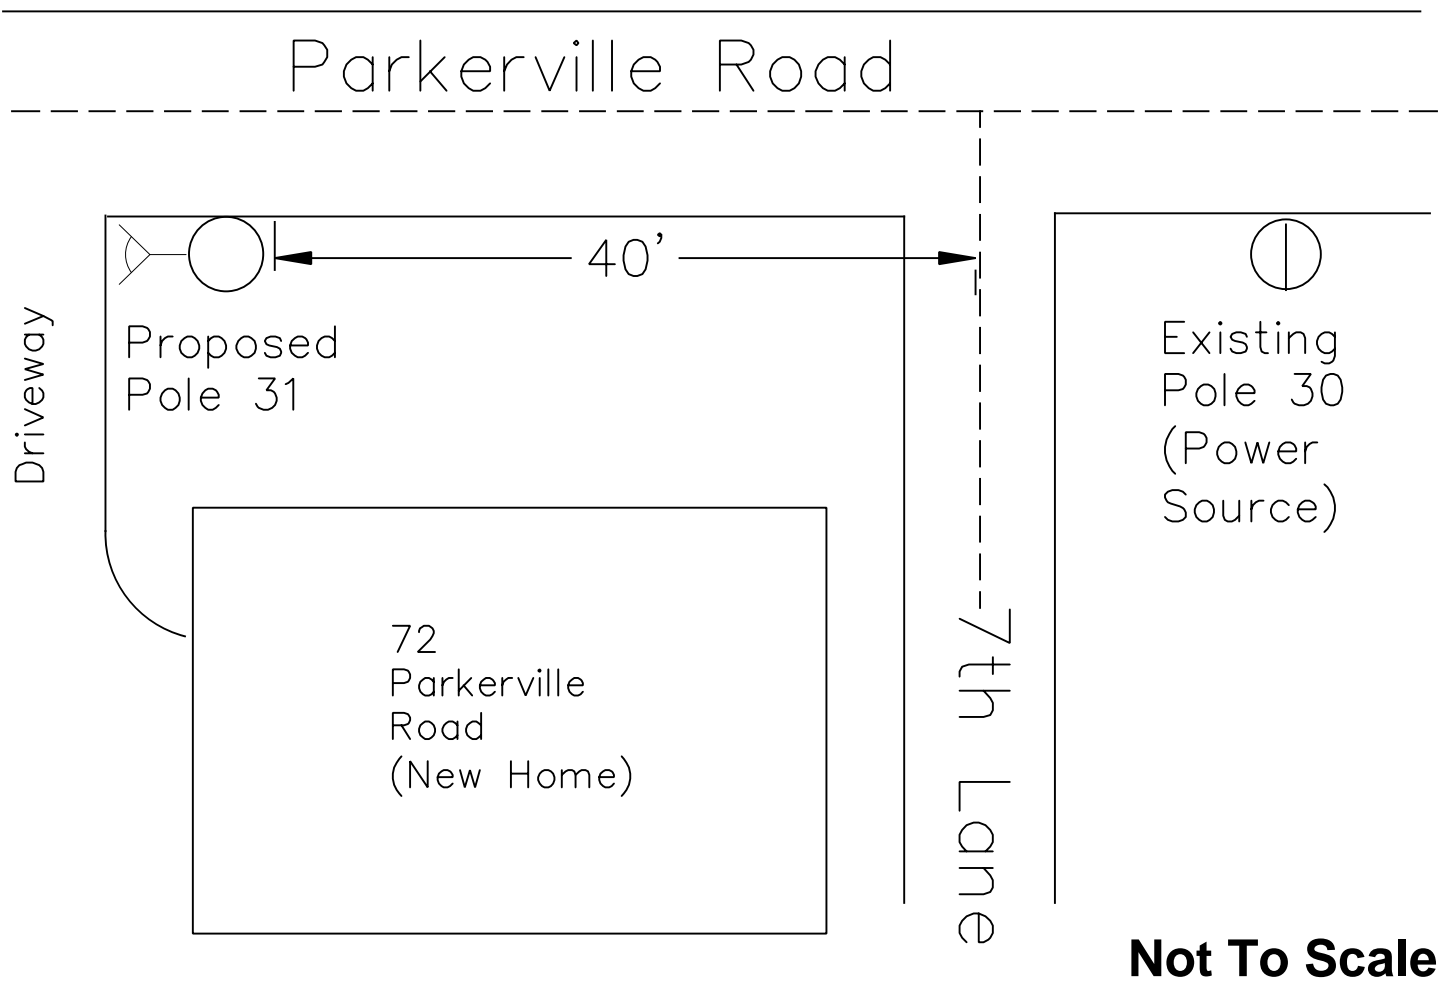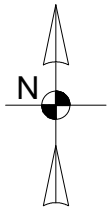

SOLELY OWNED POLE PETITION

Proposed J.O. Pole Locations

Existing NGRID Pole Locations

Proposed Anchor and down guy
 National Grid to install (1) S0 pole 31 with anchor and down guy on Parkerville Road beginning at a point approximately 0 feet west of the centerline of the intersection of 7th Lane and continuing approximately 40 feet in a westerly direction for new customer service.

DISTANCES ARE APPROXIMATE



Date: 1-15-2021


Work Request Number: 30285293

To Accompany Petition Dated:


To The: Town Of Chelmsford

For Proposed: Pole 31 Location: Parkerville Road

This sketch was sent to abutters but has been updated with correct distance.

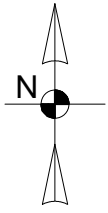

Parkerville Road

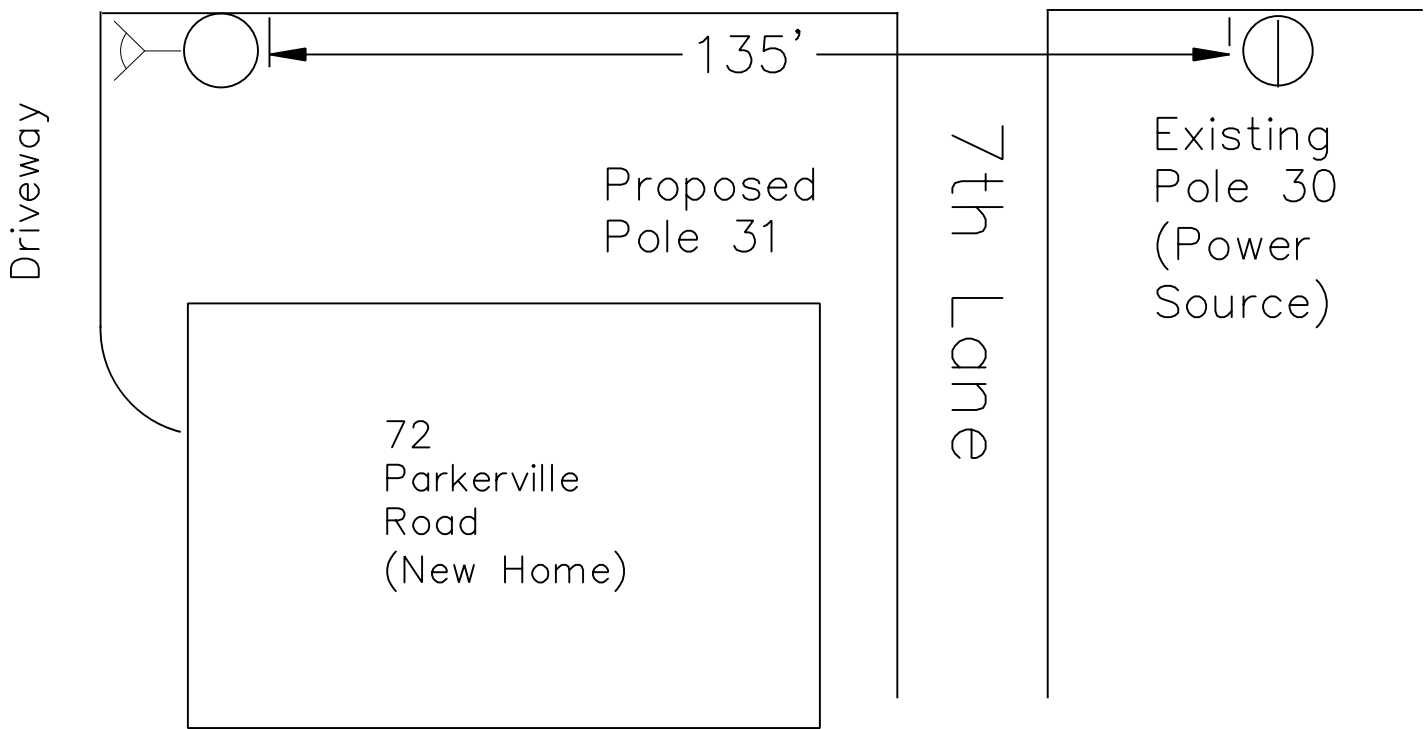

Not To Scale

SOLELY OWNED POLE PETITION

Proposed J.O. Pole Locations

Existing NGRID Pole Locations

 Proposed Anchor and down guy

Proposed Pole 31 to be installed approximately 135' from existing Pole 30

DISTANCES ARE APPROXIMATE

nationalgrid

Date: 1-15-2021

Work Request Number: 30285293

To Accompany Petition Dated:

To The: Town Of Chelmsford

For Proposed: Poles 31 & 32 Location: Parkerville Road



Property Information

Property ID 123-471-7
Location 74 PARKERVILLE RD
Owner QUALITY GREEN HOMES LLC



**MAP FOR REFERENCE ONLY
NOT A LEGAL DOCUMENT**

Town of Chelmsford, MA makes no claims and no warranties, expressed or implied, concerning the validity or accuracy of the GIS data presented on this map.

Geometry updated 01/01/2018
 Data updated 11/18/2018

Questions contact – Sam Eang 978-725-1162

ORDER FOR POLE AND WIRE LOCATIONS

In the Town of Chelmsford, Massachusetts

Notice having been given and public hearing held, as provided by law,

IT IS HEREBY ORDERED:

that Massachusetts Electric Company d/b/a NATIONAL GRID and be and it is hereby granted a location for and permission to erect and maintain poles and wires to be placed thereon, together with such sustaining and protecting fixtures as said Company may deem necessary, in the public way or ways hereinafter referred to, as requested in petition of said Company dated the 22nd day of January 2021.

All construction under this order shall be in accordance with the following conditions:

Poles shall be of sound timber, and reasonable straight, and shall be set substantially at the points indicated upon the plan marked – Parkerville Rd. - Chelmsford, Massachusetts.

30285293 Filed with this order:

There may be attached to said poles such wires, cables, and fixtures as needed in their business and all of said wires and cables shall be placed at a height of not less than twenty (20) feet from the ground.

The following are the public ways or part of ways along which the poles above referred to may be erected, and the number of poles which may be erected thereon under this order:

Parkerville Rd. - National Grid to install (1) SO pole 31 with anchor and down guy on Parkerville Rd. beginning at a point approximately 0 feet west of the centerline of the intersection of 7th Ln. and continuing approximately 40 feet in a westerly direction for new customer service.

I hereby certify that the foregoing order was adopted at a meeting of the _____ of the City/Town of _____, Massachusetts held on the _____ day of _____ 20 _____.

Massachusetts City/Town Clerk.
20 _____

Received and entered in the records of location orders of the City/Town of _____
Book _____ Page _____

Attest:

City/Town Clerk

I hereby certify that on
at

20 , at o'clock, M
a public hearing was held on the petition of

Massachusetts Electric Company d/b/a NATIONAL GRID for permission to erect the poles, wires,
and fixtures described in the order herewith recorded, and that we mailed at least seven days before
said hearing a written notice of the time and place of said hearing to each of the owners of real
estate (as determined by the last preceding assessment for taxation) along the ways or parts of
ways upon which the Company is permitted to erect
poles, wires, and fixtures under said order. And that thereupon said order was duly adopted.

City/Town Clerk.

.....
.....
.....
.....

Board or Council of Town or City, Massachusetts

CERTIFICATE

I hereby certify that the foregoing is a true copy of the location order and certificate of
hearing with notice adopted by the of the City of
Massachusetts, on the day of 20 , and recorded with the
records of location orders of the said City, Book , Page . This certified copy
is made under the provisions of Chapter 166 of General Laws and any additions thereto or
amendments thereof.

Attest:
City/Town Clerk

ENGINEERING 978-250-5228
FACILITIES 978-244-3379
HIGHWAY 978-250-5270



PARKS 978-250-5228
SEWER (OFFICE) 978-250-5233
(OPERATIONS) 978-250-5297

DEPARTMENT OF PUBLIC WORKS

9 Alpha Road
Chelmsford, MA 01824

Gary J. Persichetti, CFM
Director

Telephone: 978-250-5228
Fax: 978-250-2416

Memorandum

February 4, 2021

To: Chelmsford Select Board

From: Stephen Jahnle – Assistant Director of Public Works

RE: Pole Petition – Parkerville Road

Dear Board members,

This office has reviewed the pole petition for the above referenced location. Based on our review of National Grid plan 30285293 dated January 15, 2021, the submitted petition and field observations of proposed location, this office recommends approval of the petition.

Please do not hesitate to call if you have any questions.

ENGINEERING 978-250-5228
FACILITIES 978-244-3379
HIGHWAY 978-250-5270



PARKS 978-250-5228
SEWER (OFFICE) 978-250-5233
(OPERATIONS) 978-250-5297

DEPARTMENT OF PUBLIC WORKS

9 Alpha Road
Chelmsford, MA 01824

Gary J. Persichetti, CFM
Director

Telephone: 978-250-5228
Fax: 978-250-2416

Memorandum

February 3, 2021

To: Chelmsford Select Board

From: Stephen Jahnle – Assistant Director of Public Works

RE: **Pole Petition – Parkerville Road**


A handwritten signature in black ink, appearing to be "Stephen Jahnle", is written over the "From" line of the memorandum.

Dear Board members,

This office has reviewed the pole petition for the above referenced location. Based on our review of National Grid plan 30285293 dated January 15, 2021, the submitted petition and field observations of proposed location, this office has a concern with the submitted petition. The description in the petition for the location of SO pole 31 does not match the location shown on plan. The plan also has a reference to pole 31 and 32, but the petition does not reference pole 32.

The petition and plan should be revised.

Please do not hesitate to call if you have any questions.

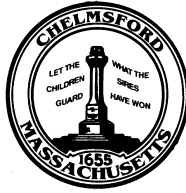

**SELECT BOARD
Town Offices**

**50 Billerica Road
Chelmsford, MA 01824-2777
(978) 250-5202 FAX: (978) 250-5252**

Kenneth Lefebvre, Chair
Virginia Crocker Timmins, Vice Chair

George R. Dixon, Jr., Clerk
Patricia Wojtas

To: Abutters of Parkerville Road at Seventh Lane
From: Select Board
Subject: National Grid Pole Petition
Date: January 25, 2021

Notice is hereby given that a Public Hearing will be held by the Select Board on **Monday, February 8, 2021 at 6:00 p.m.** on the petition of National Grid for permission to locate poles, wires, and fixtures, including the necessary sustaining and protecting fixtures, along and across the public following way:

Parkerville Rd. – National Grid to install (1) SO pole #31 with anchor and guy on Parkerville Rd. beginning at a point approximately 0 feet west of the centerline of the intersection of 7th Ln. and continuing approximately 40 feet in a westerly direction for new customer service.

Location approximately as shown on plan attached
National Grid Plan #30285293
Dated 1/15/2021

This meeting will be conducted via remote participation. The agenda for this meeting will be posted on the Town's website at www.chelmsfordma.gov by 4:00 PM on Thursday, February 4, 2021. Virtual meeting information including a web link, meeting ID, and password will be included at the top of the agenda.

Please contact the Town Manager's office at 978-250-5202 or TMoffice@chelmsfordma.gov with any questions.

enc: plan #30285293
cc: National Grid

Westford Abutter to 72 Parkerville Road, Chelmsford.

Parcel ID:	018 0061 0000
Location:	55 SOUTH CHELMSFORD RD
Owner(s):	MIDDLESEX COUNTY 4-H FAIR INC C/O BETH DUBRAWSKI
Mailing Address:	PO BOX 352 WESTFORD, MA 01886

Verified by Westford Assistant Assessor, Lynda McQuade by phone on 1/11/2021.

